



PLATE #	4
CAESTECKER GALLERY	
GROUND PLAN AND FRONT ELEVATION	
SCALE: 3/8" = 1'-0"	
REVISED: 4.28.12	
OF 6	

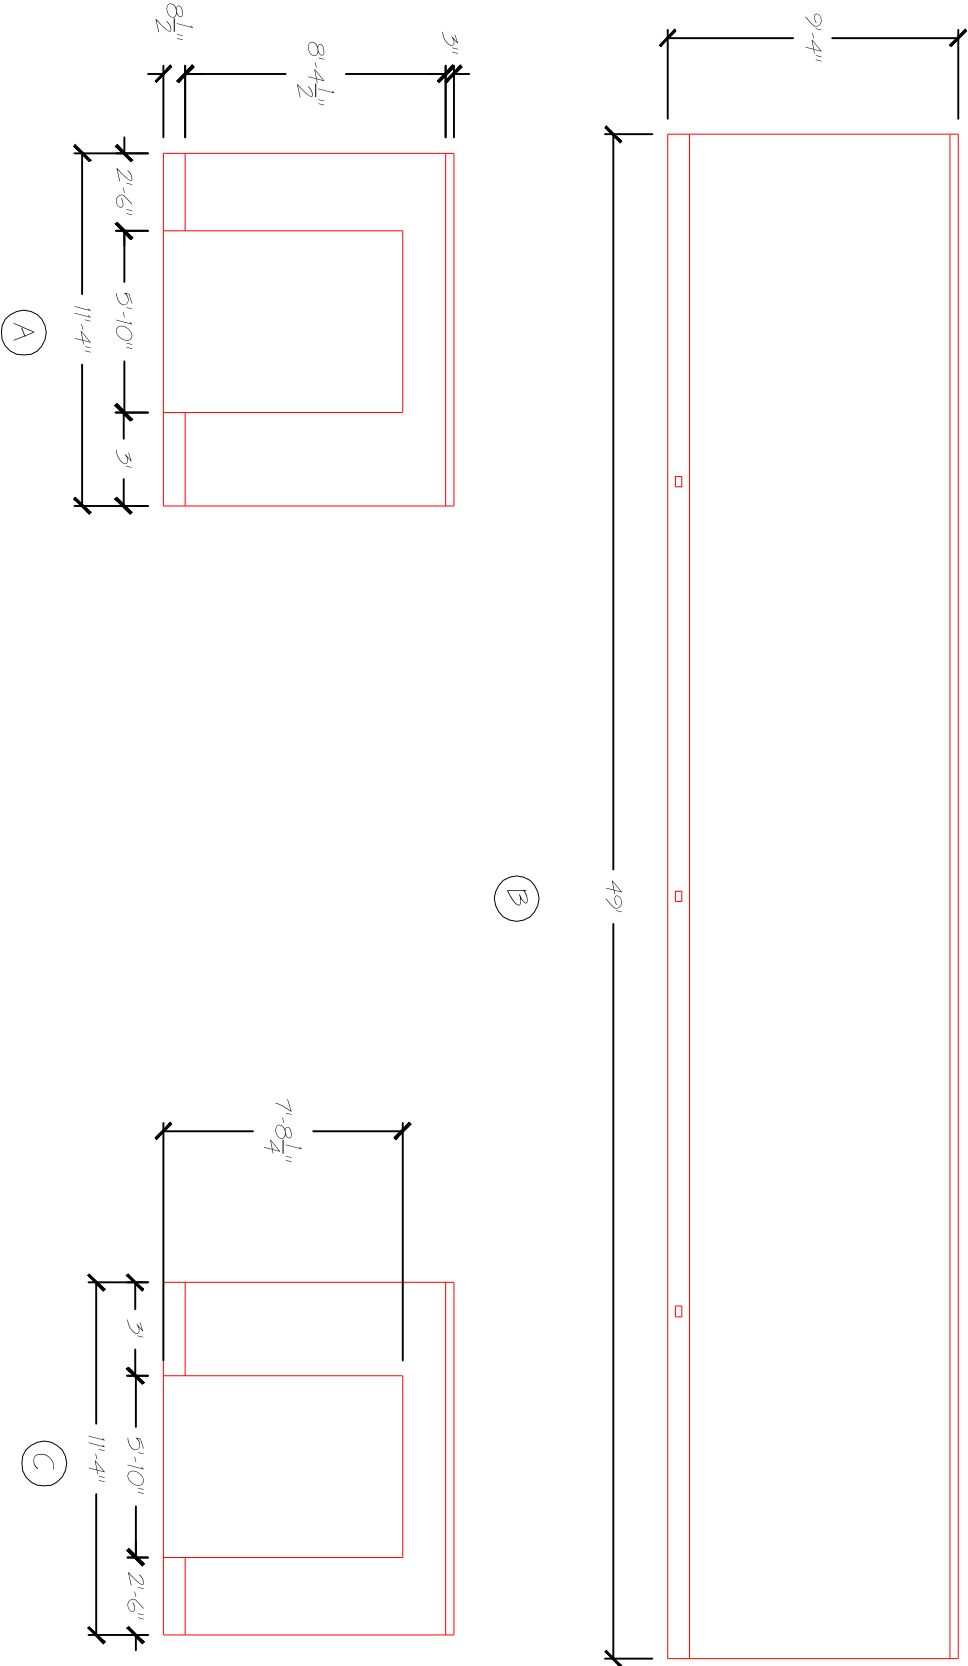

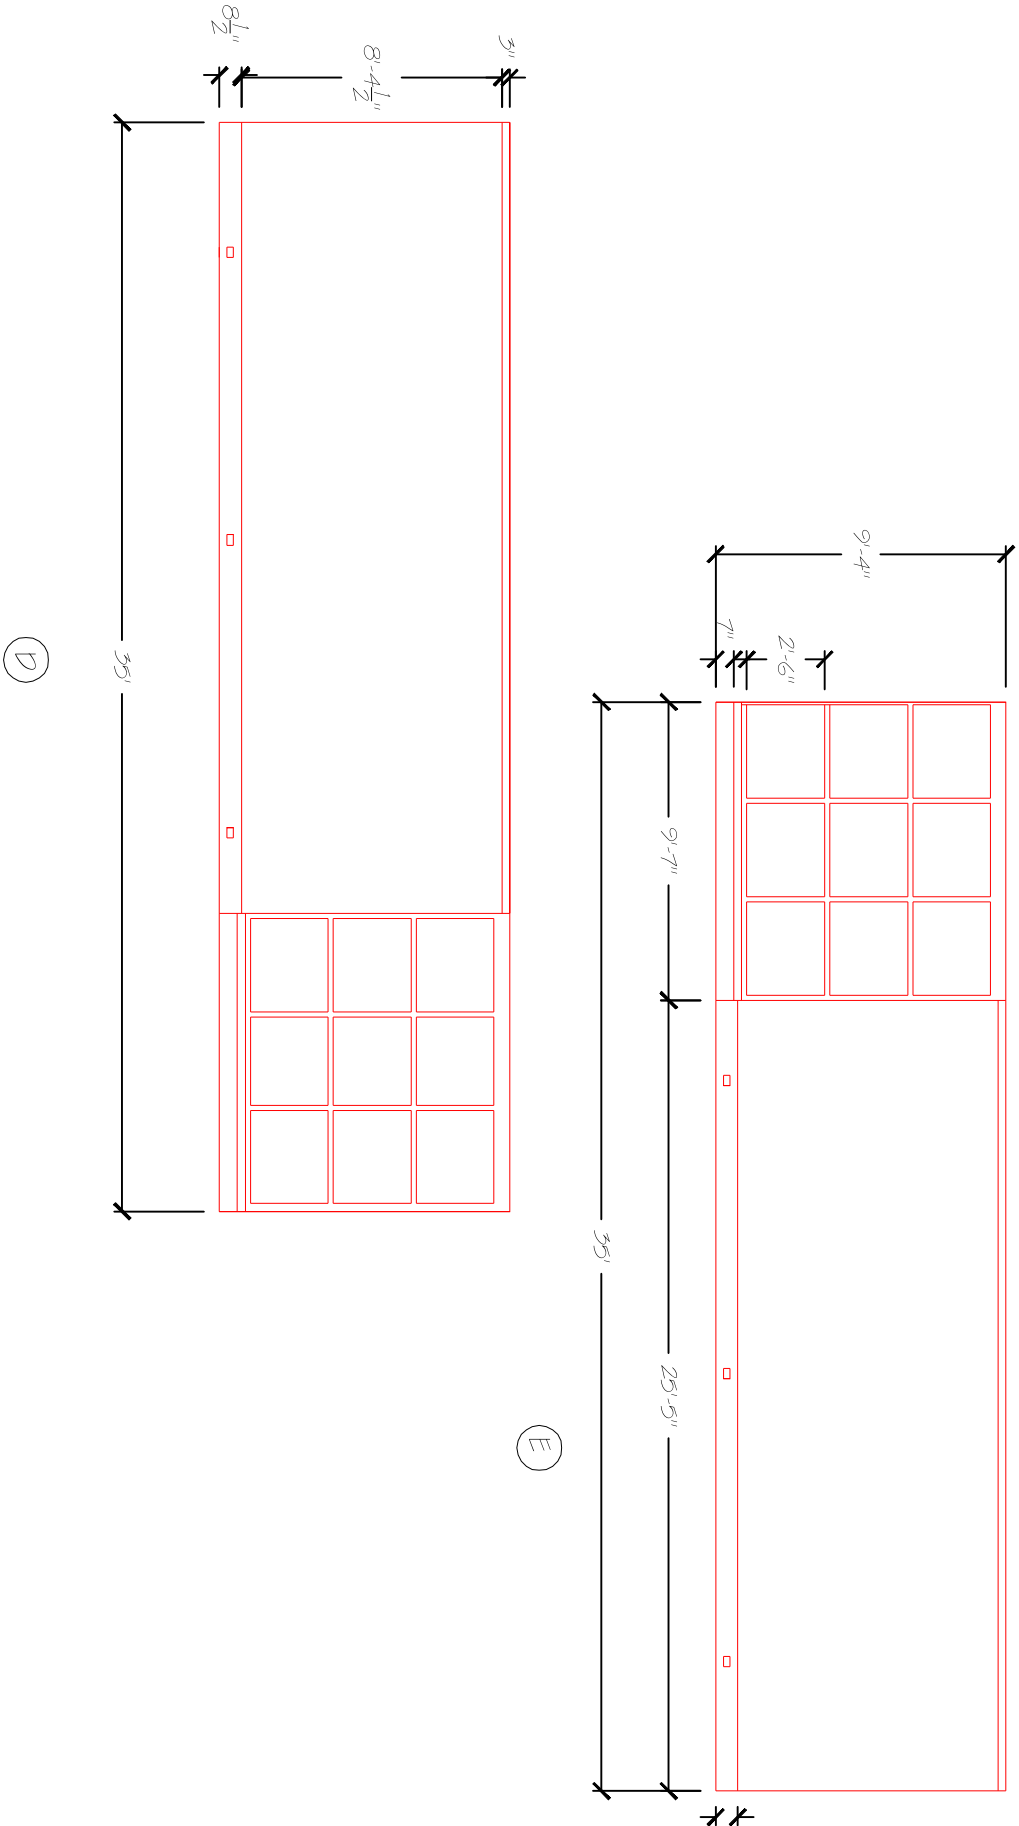

CAESTECKER GALLERY		PLATE #
GROUND PLAN AND FRONT ELEVATION		6
SCALE: 1/8" = 1'-0"		OF 6
REVISED: 4.28.12		